


EXISTING FF PLAN

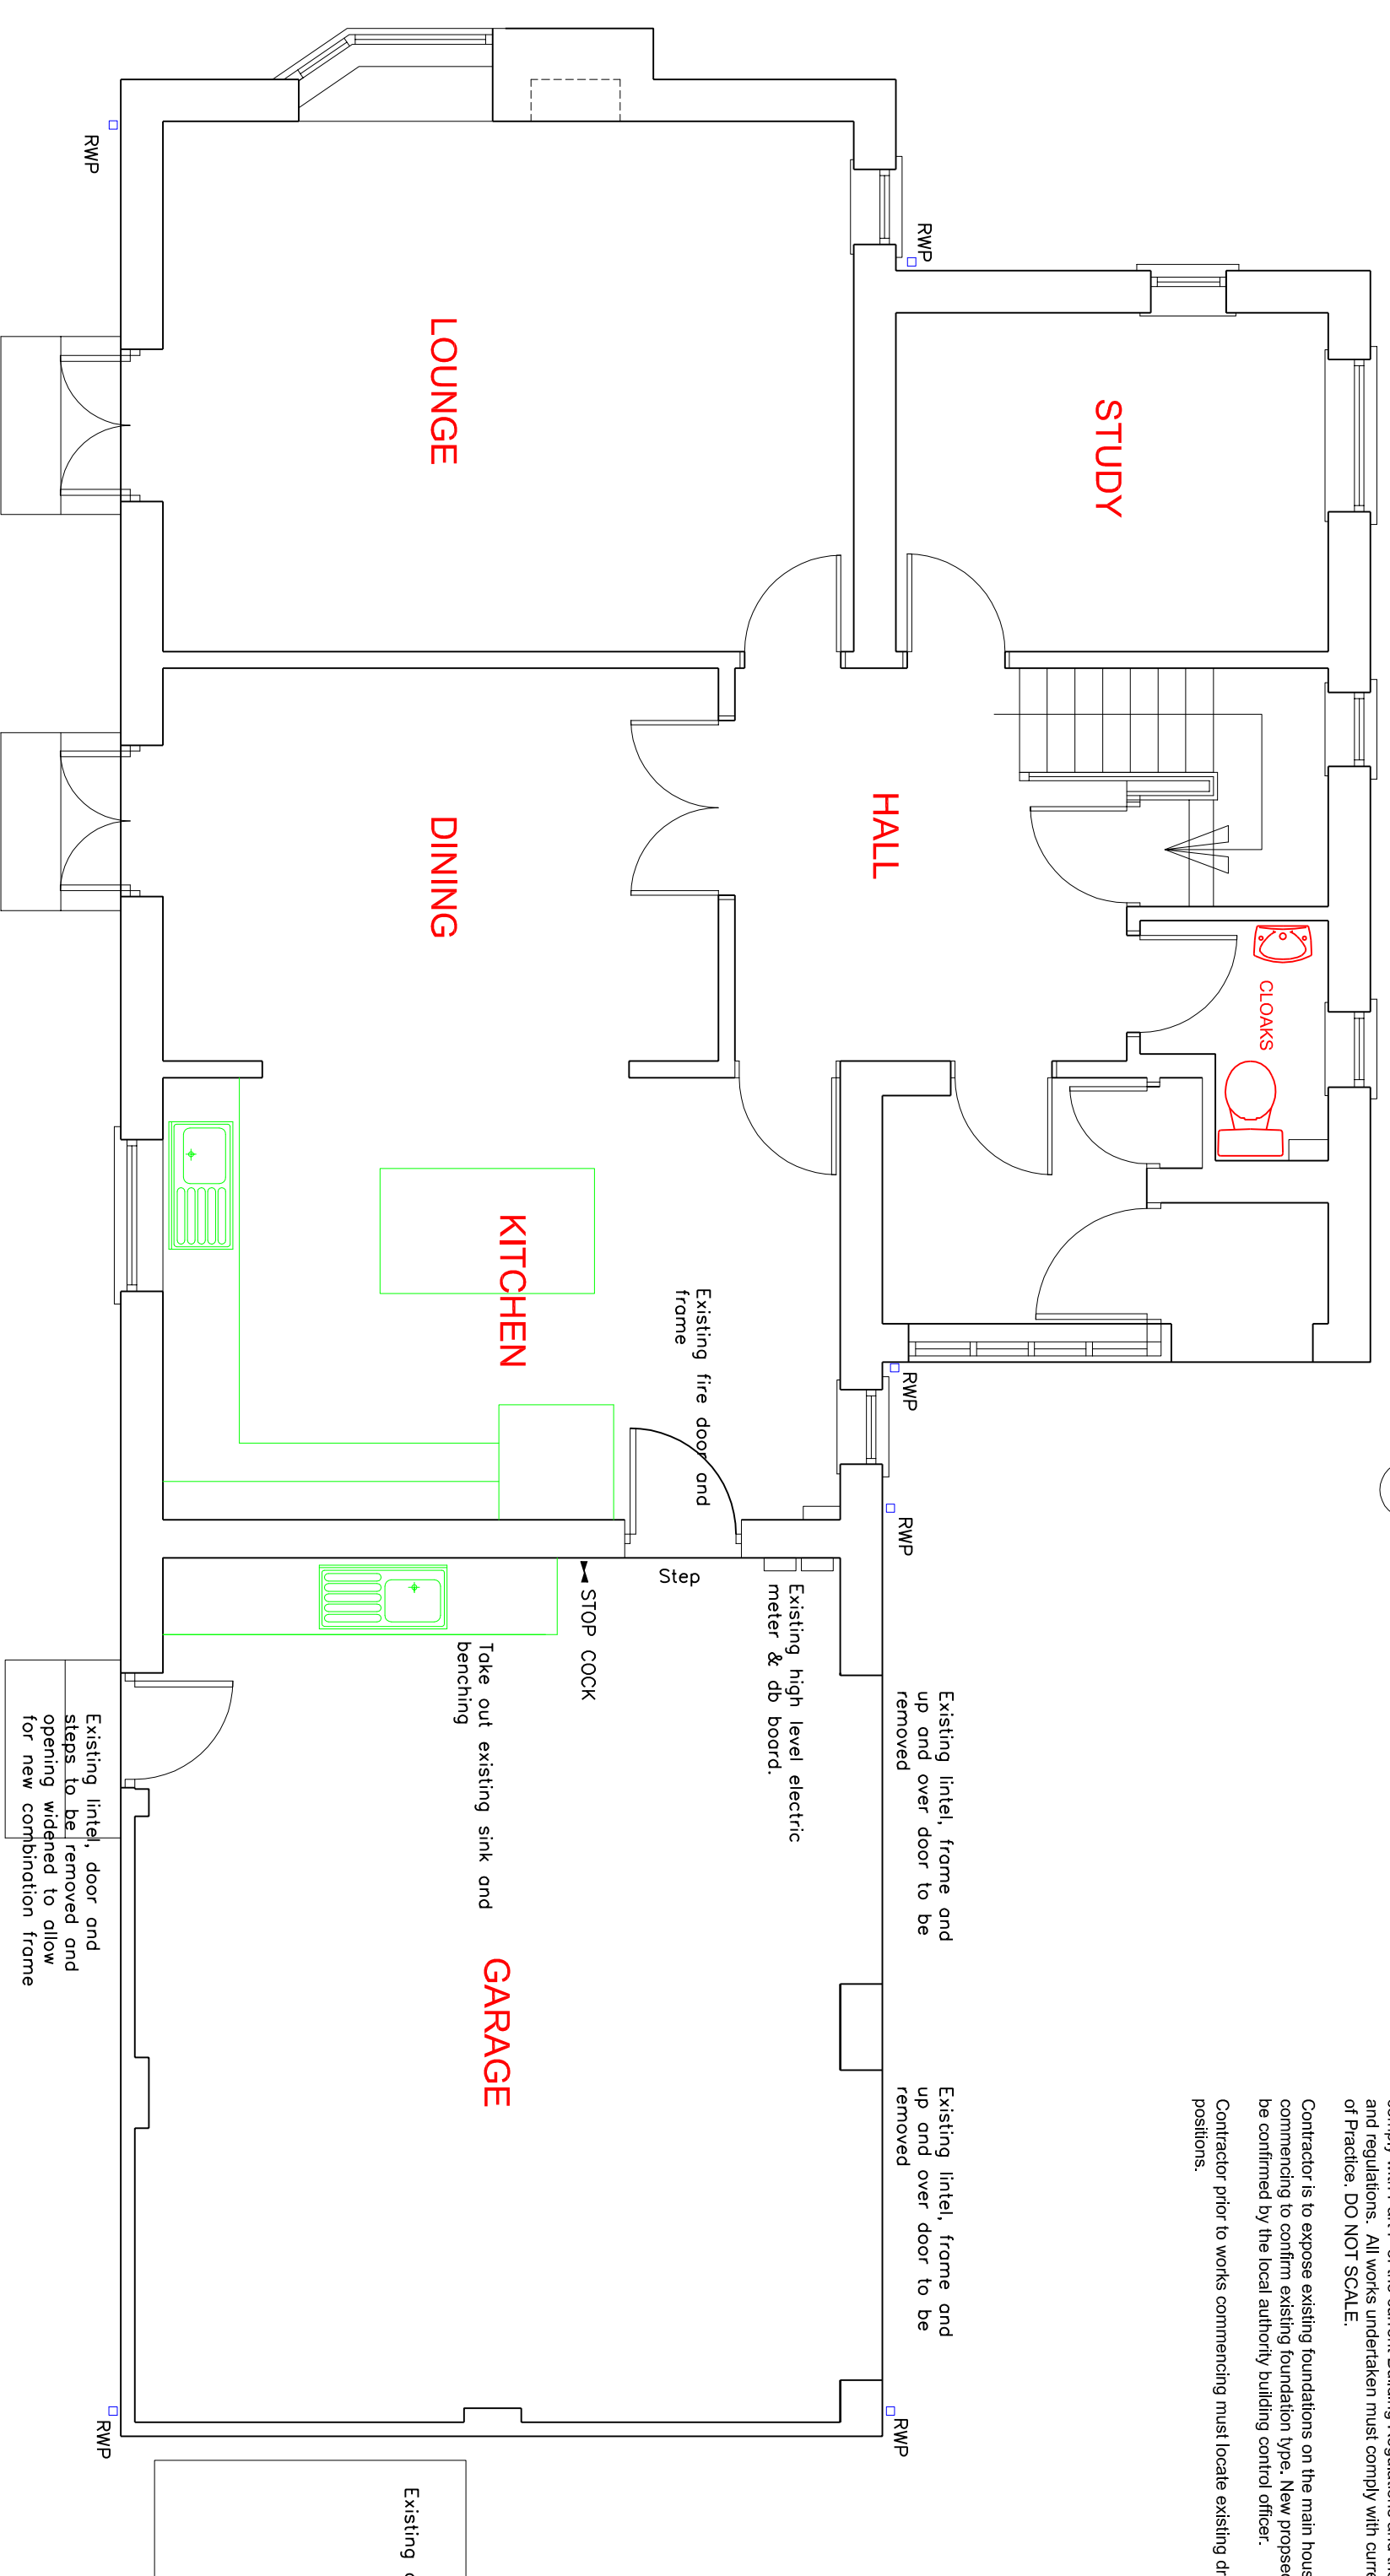


EXISTING GF PLAN

○ Existing foul plastic foul
monohole

These drawings have been prepared for the purpose of getting local authority planning and building regulations approval and nothing more. Building contractor prior to commencing works must check dimensions and familiarize themselves with the site and surrounding conditions and allow for accordingly. All new electrical work shall be done in accordance with the current regulations and standards. All works undertaken must comply with current legislation and Codes of Practice. DO NOT SCALE.

Contractor is to expose existing foundations on the main house prior to works commencing to confirm existing foundation type. New proposed foundations will have to be confirmed by the local authority building control officer.

Contractor prior to works commencing must locate existing drainage and service positions.

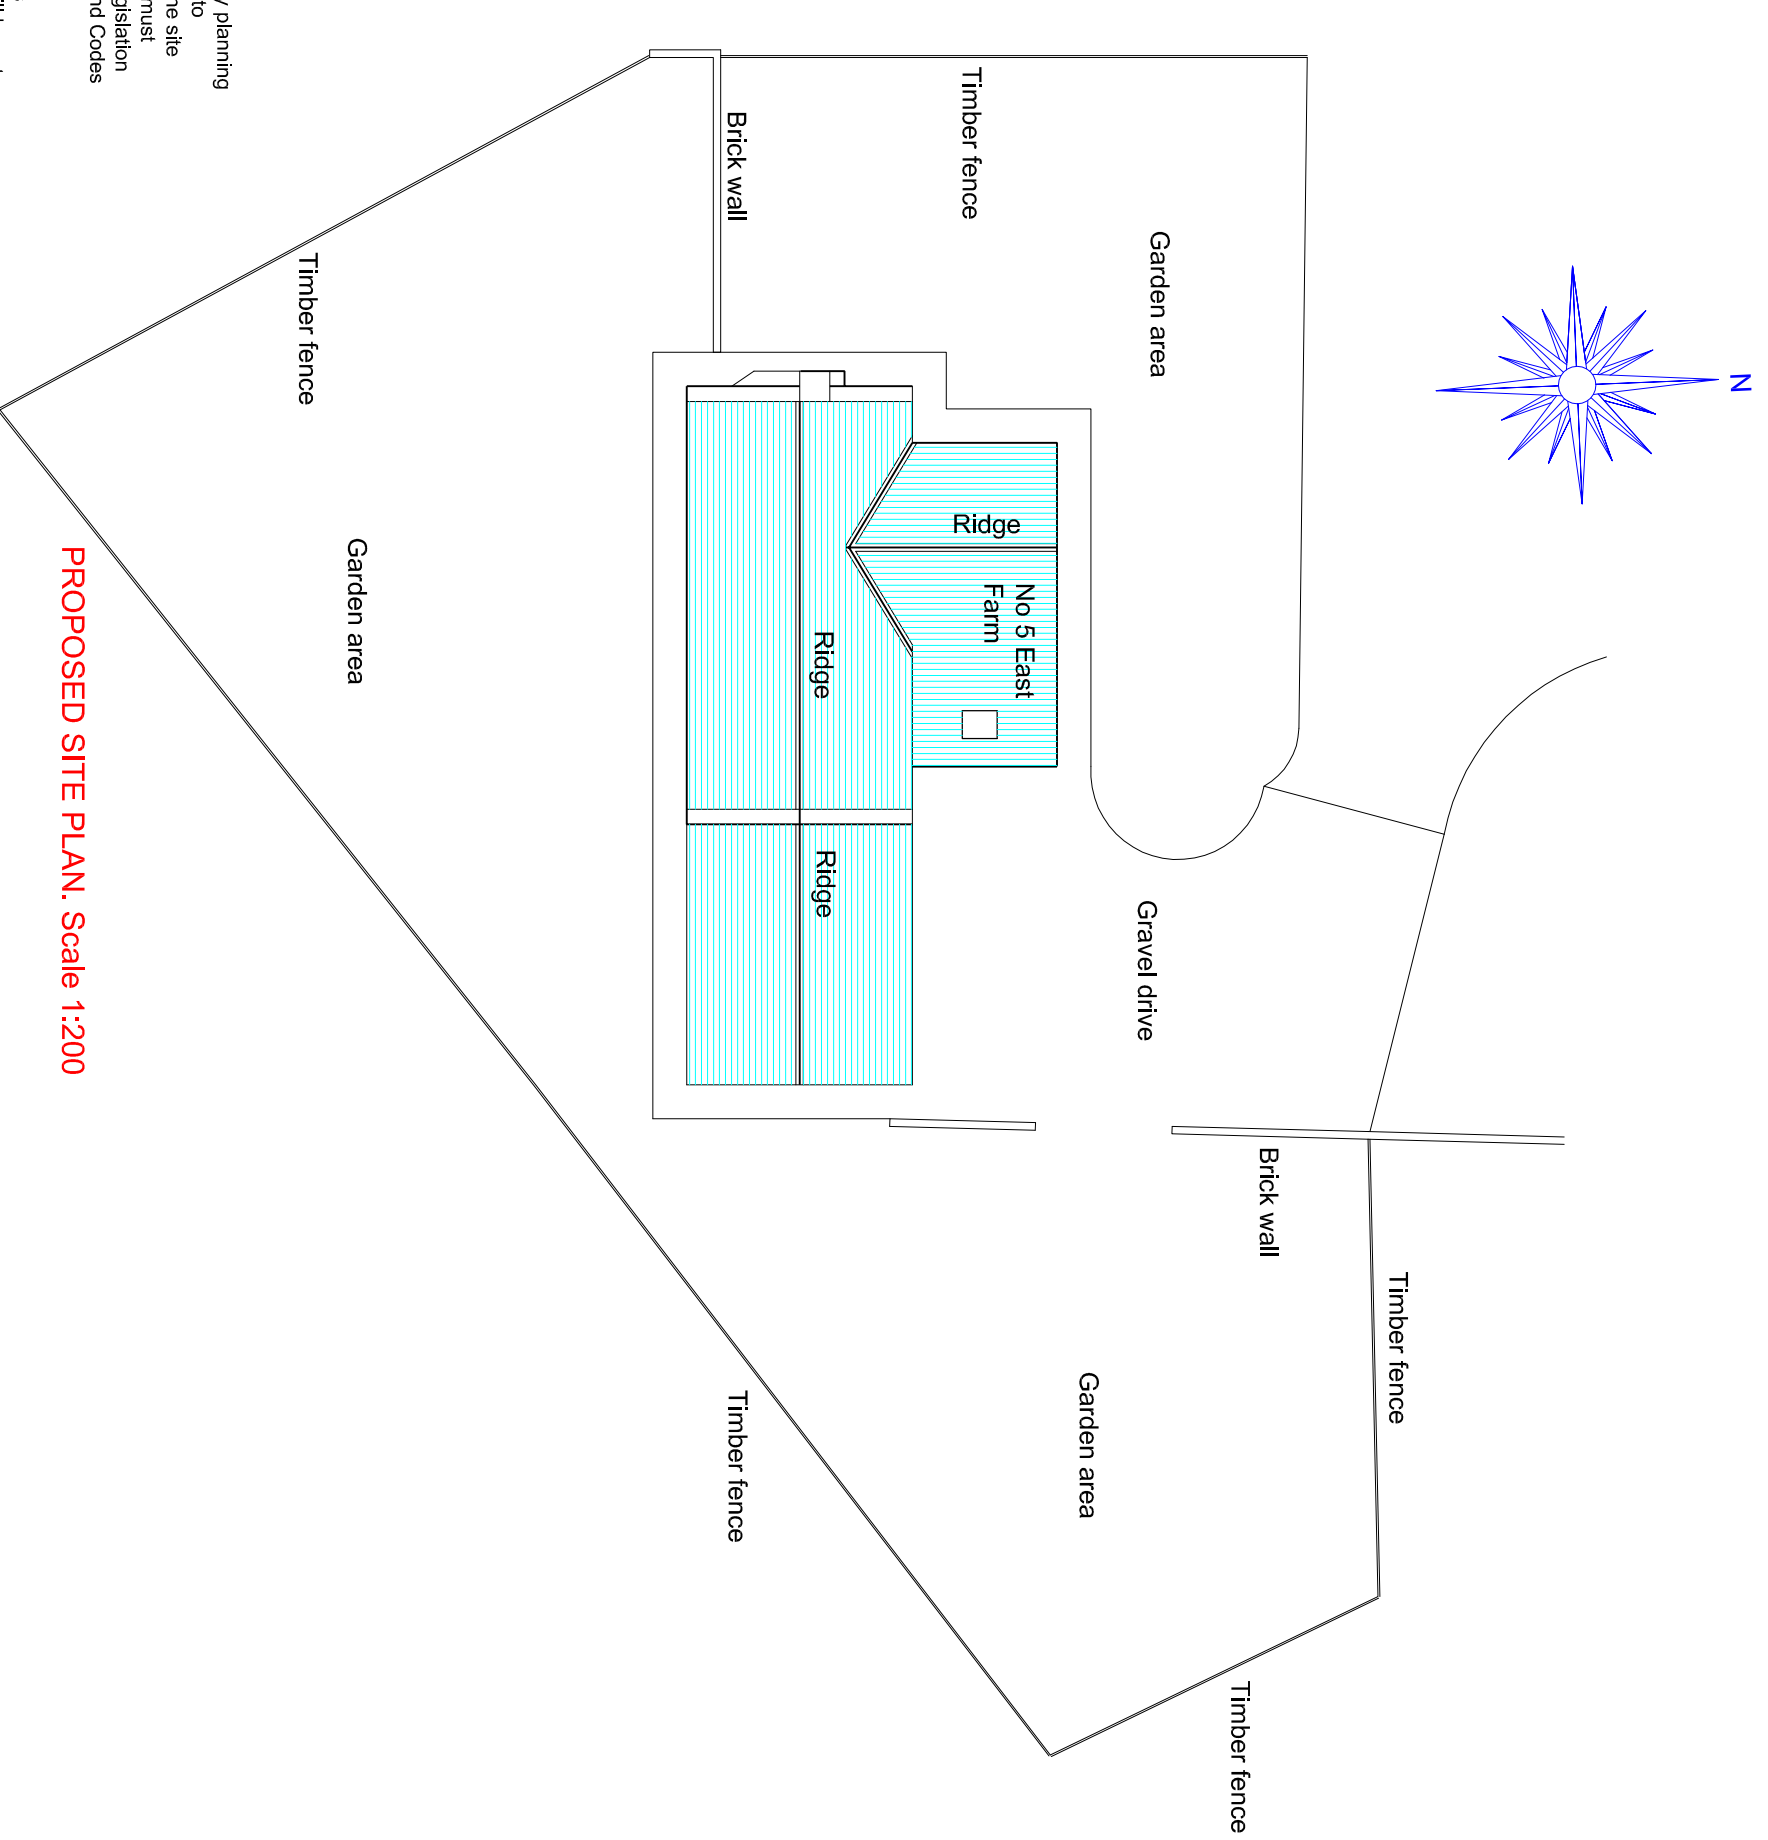

PROPOSED SITE PLAN Scale 1:200

Drawings to be read in-conjunction with drawing no's 4/02, 4/03 & 4/04.

Revisions

Revisions	Blaydon Architectural Design 11 Whitelewell Terrace Ryton NE40 3PJ Tel 0191 413 5595 E-mail: blaydon.design@btinternet.com
-----------	---

Project	Alteration to 5 East Farm, Hunshaugh, Northumberland, NE46 4DF
---------	--

Drawing	Existing Floor Plans & Site Plan
---------	-------------------------------------

Drawn	JPB
Date	April 11
Scale(s)	1:50, 1:200
Drawing no.	Schroeder 04/01